




71 OLD RUBY LANE, PUSLINCH
FRONT ELEVATION






71 OLD RUBY LANE, PUSLINCH
BASEMENT

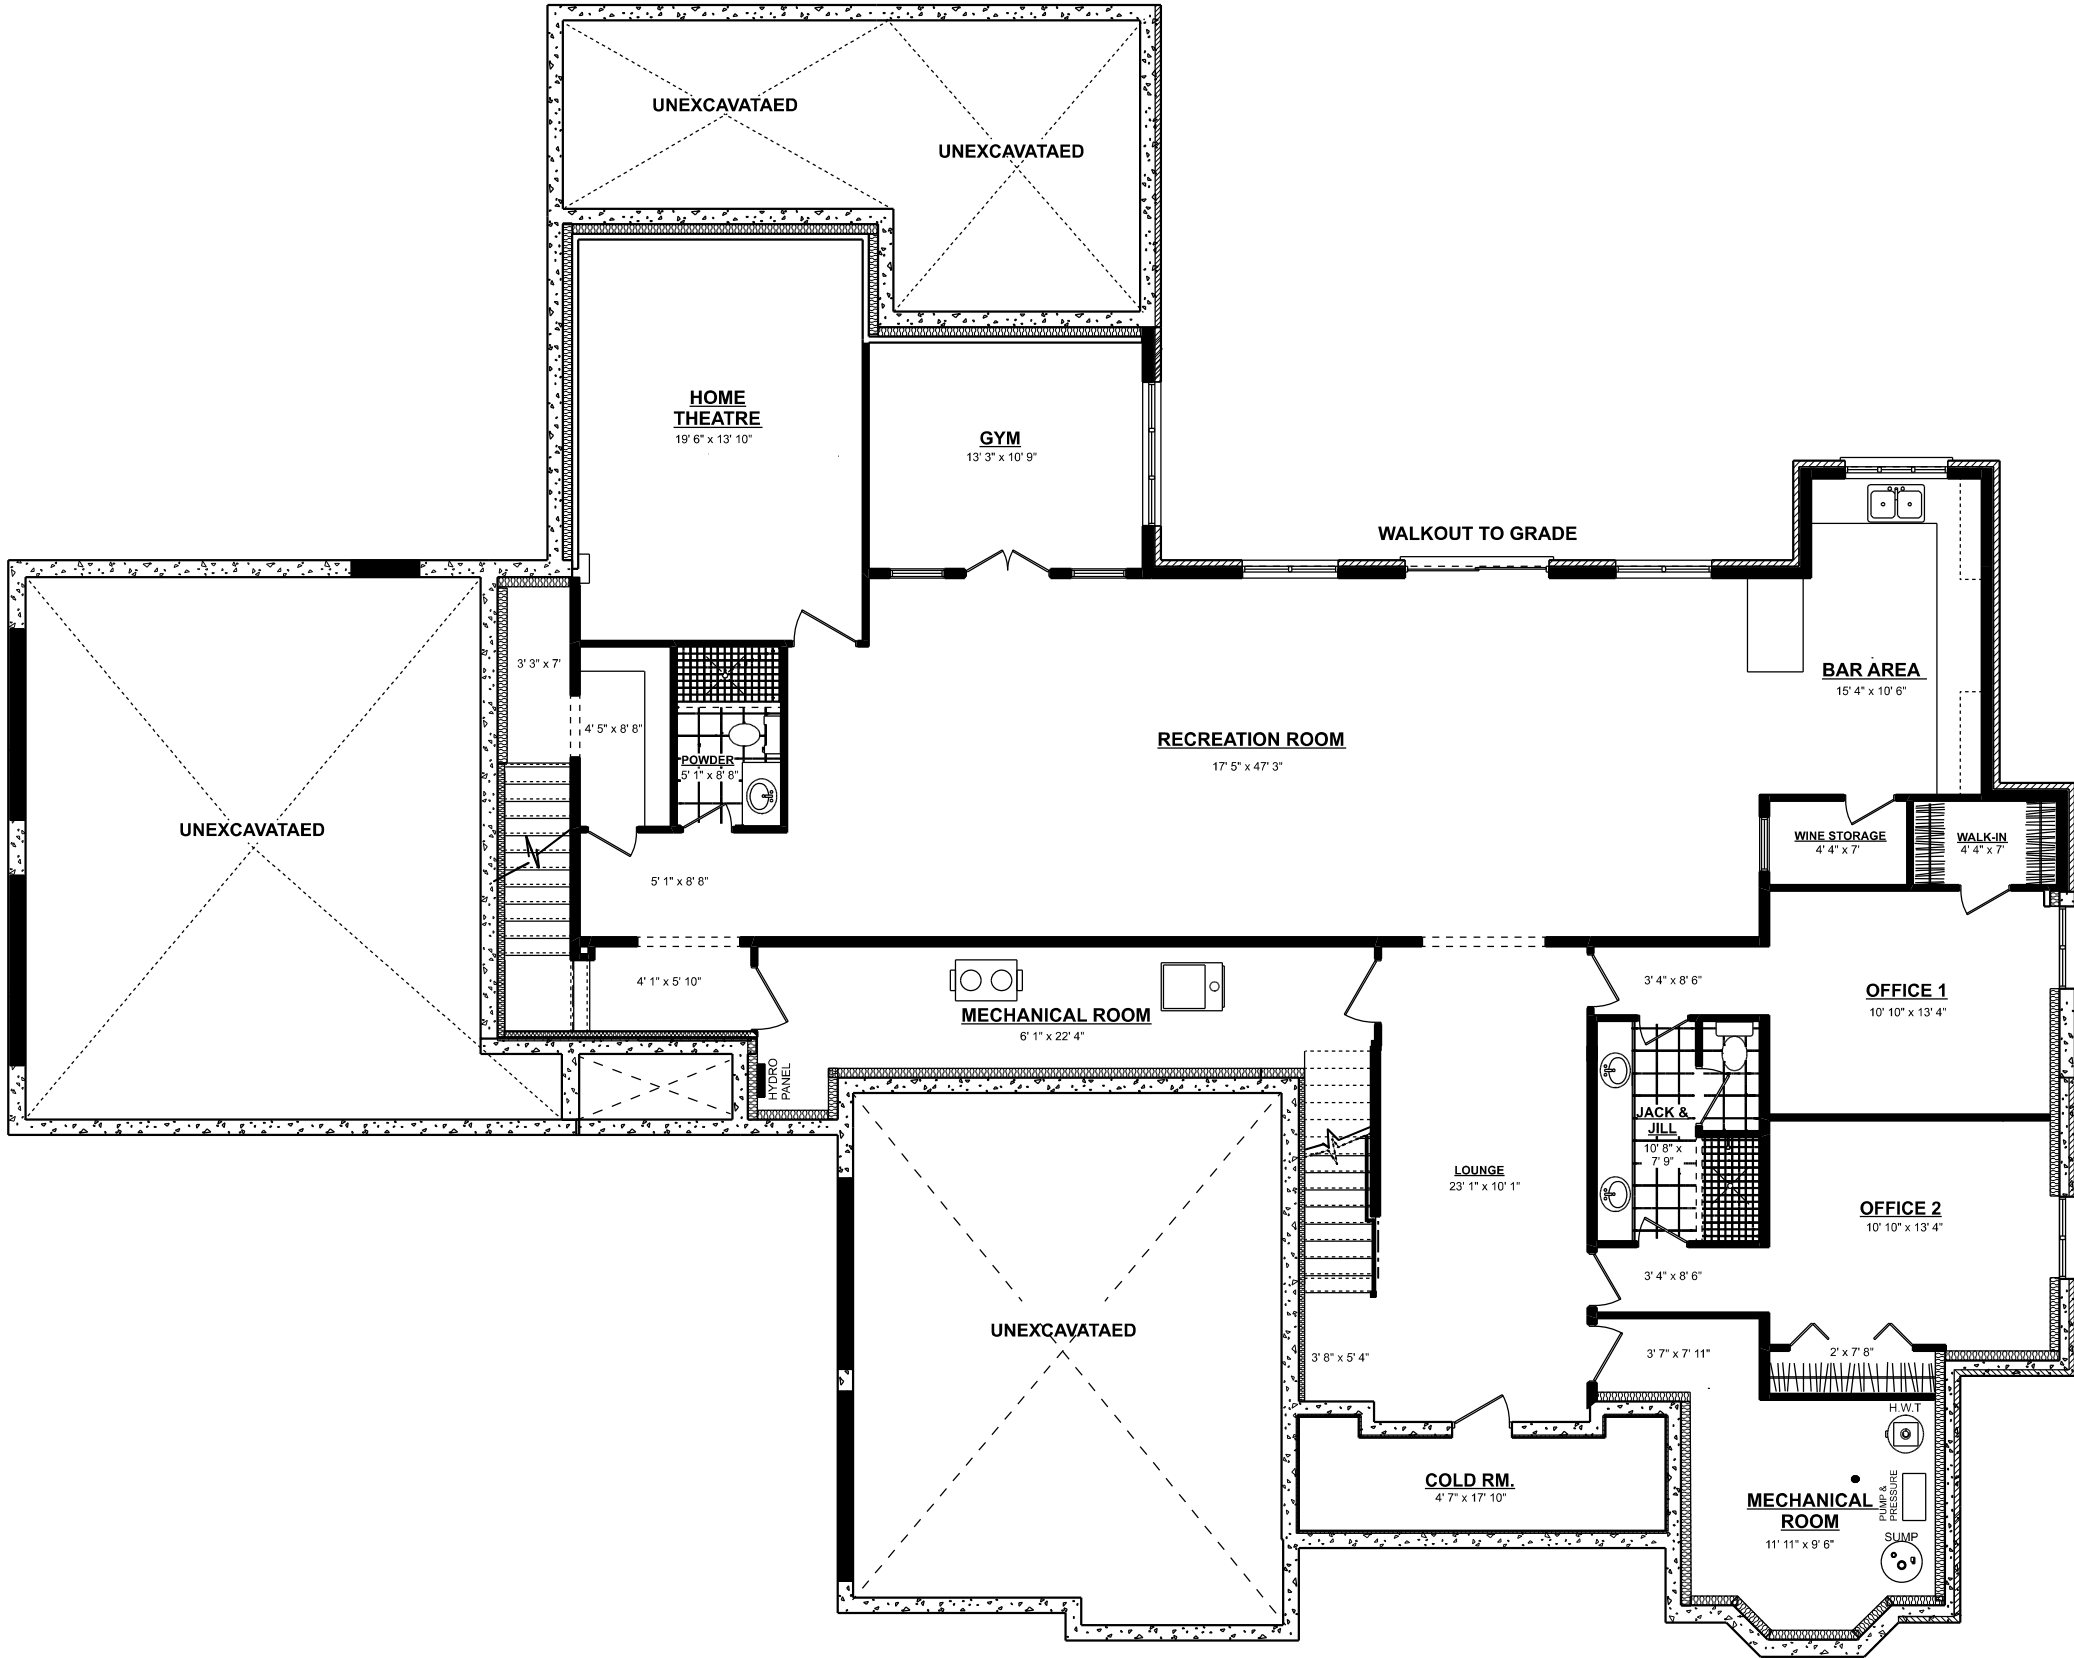



71 OLD RUBY LANE, PUSLINCH
MAIN FLOOR

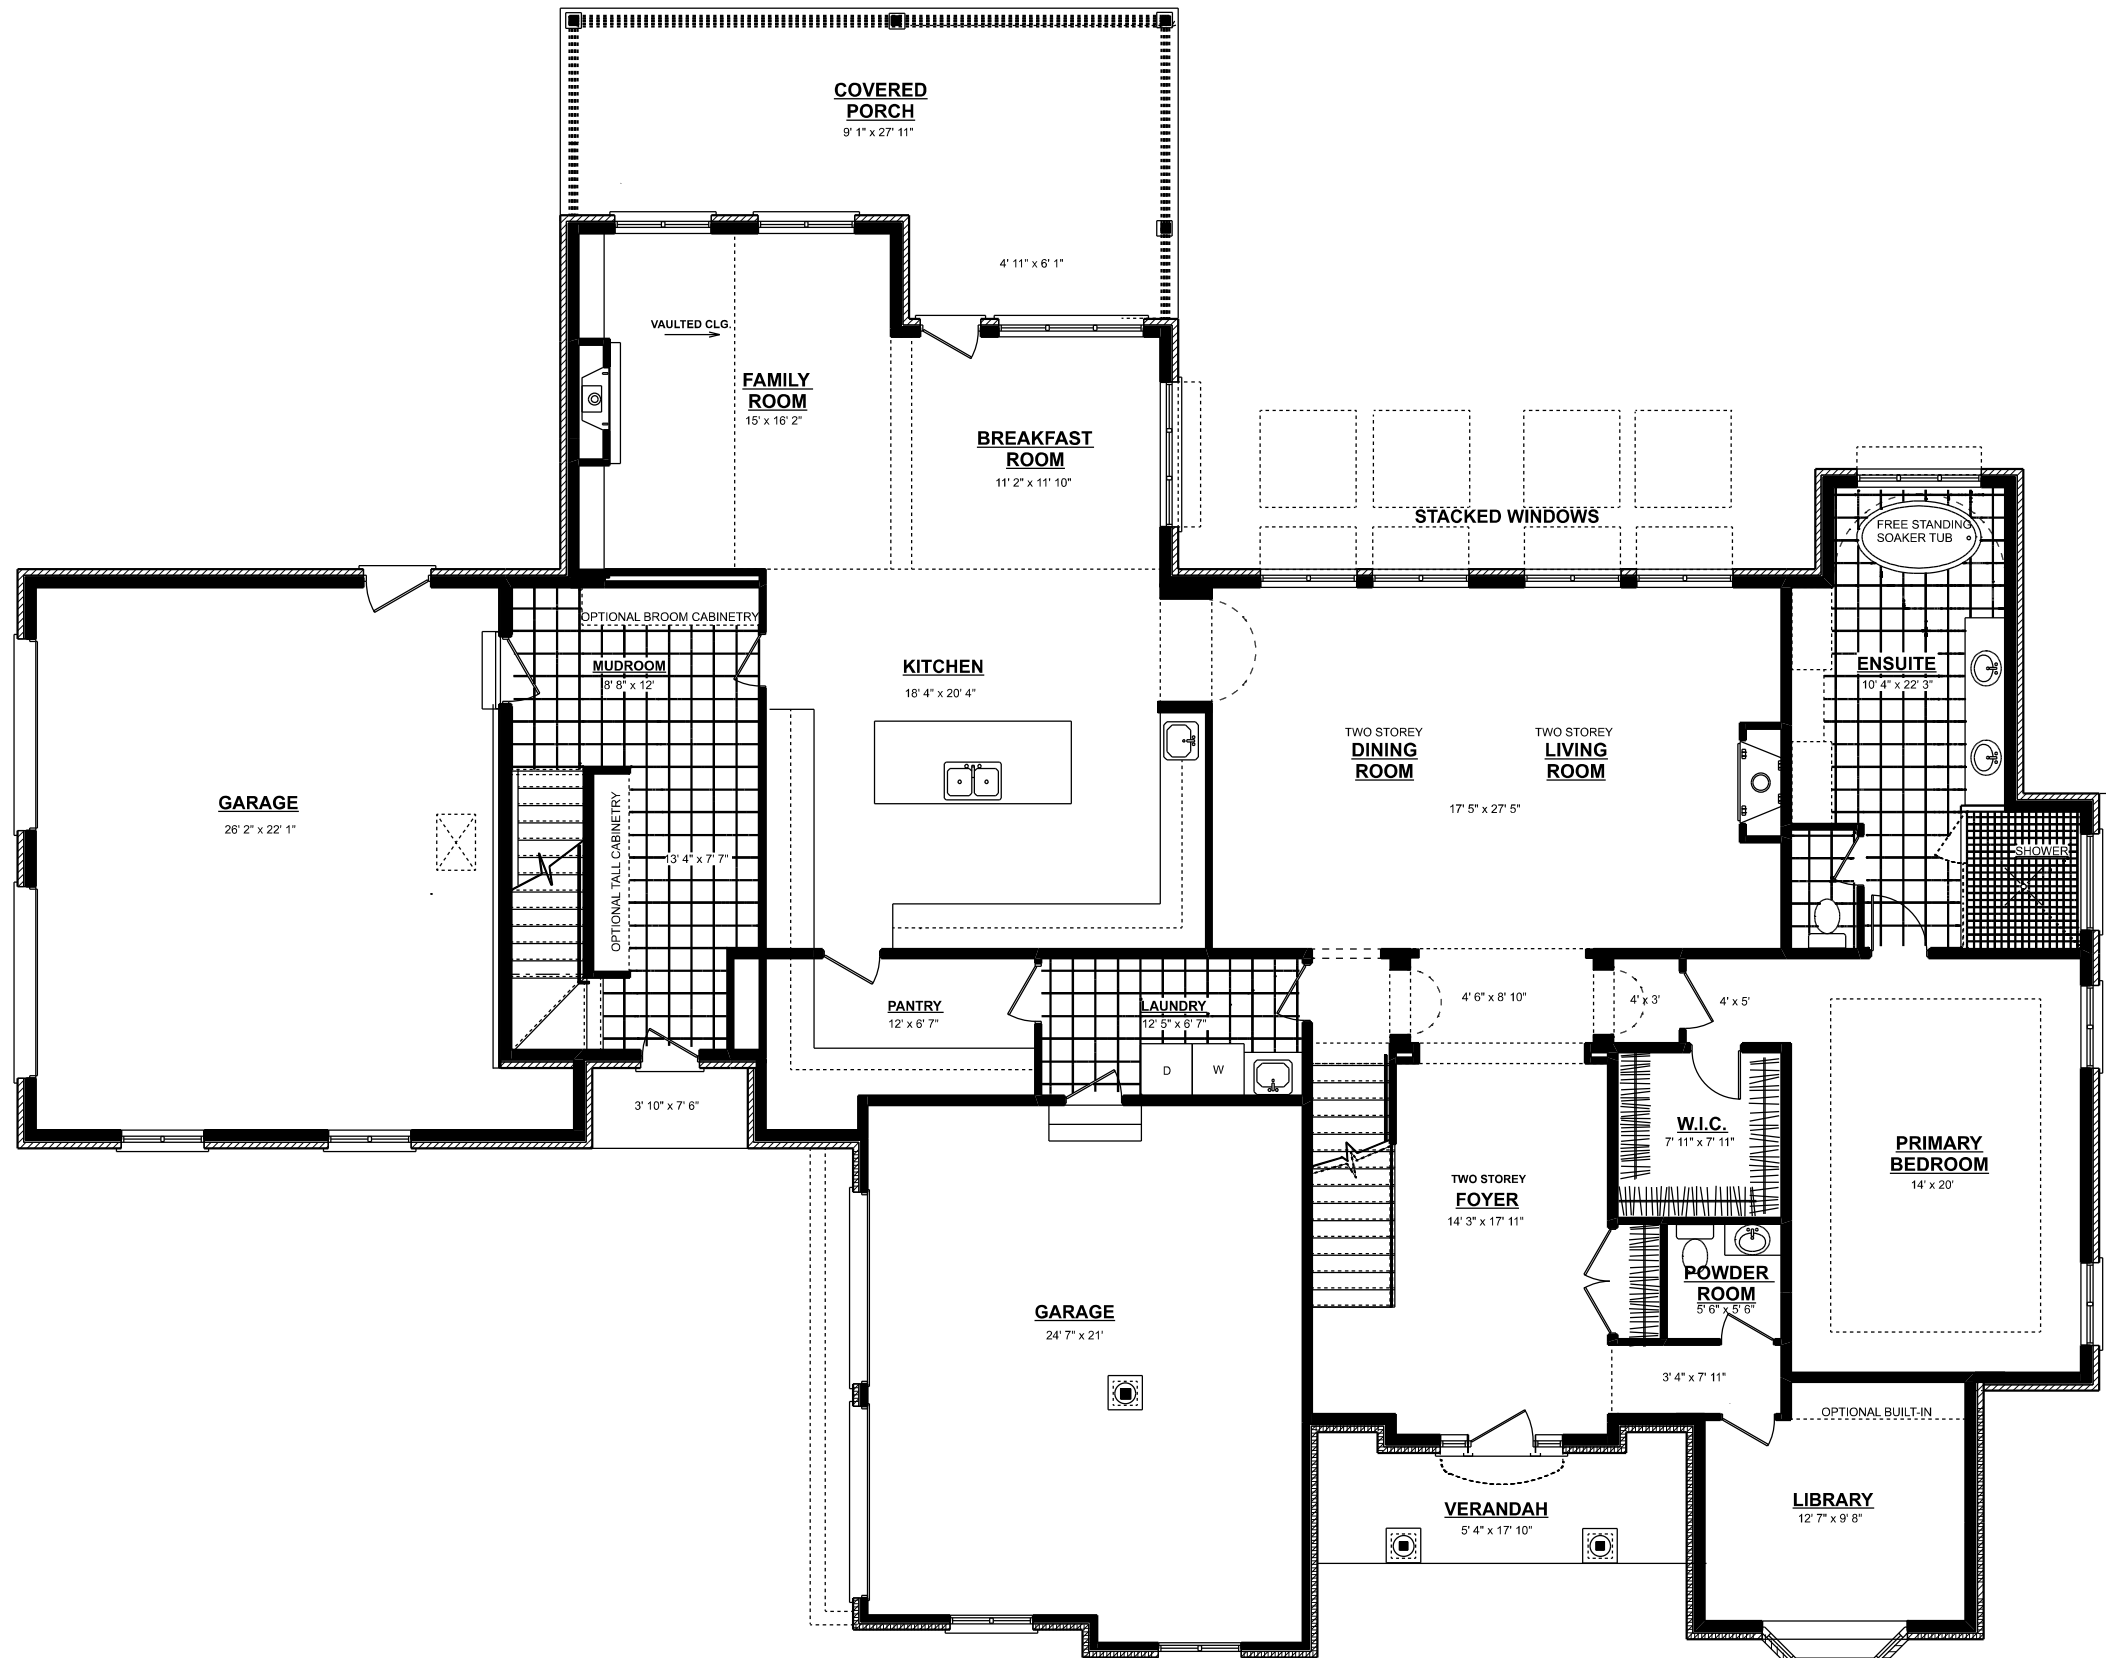



71 OLD RUBY LANE, PUSLINCH
SECOND FLOOR

