


NOT FOR CONSTRUCTION

REVISION	DRWG STAGE	REV. BY:	DATE
	SELECTIONS DRAWING	B.C.G.	07 JUNE 16
1	BASEMENT	B.C.G.	20 JUNE 16
2	SHELL		
3	MECH / ELEC		
4	FINISHING		
5			
6			
7			

NOTES:

3074 SQ. FT.

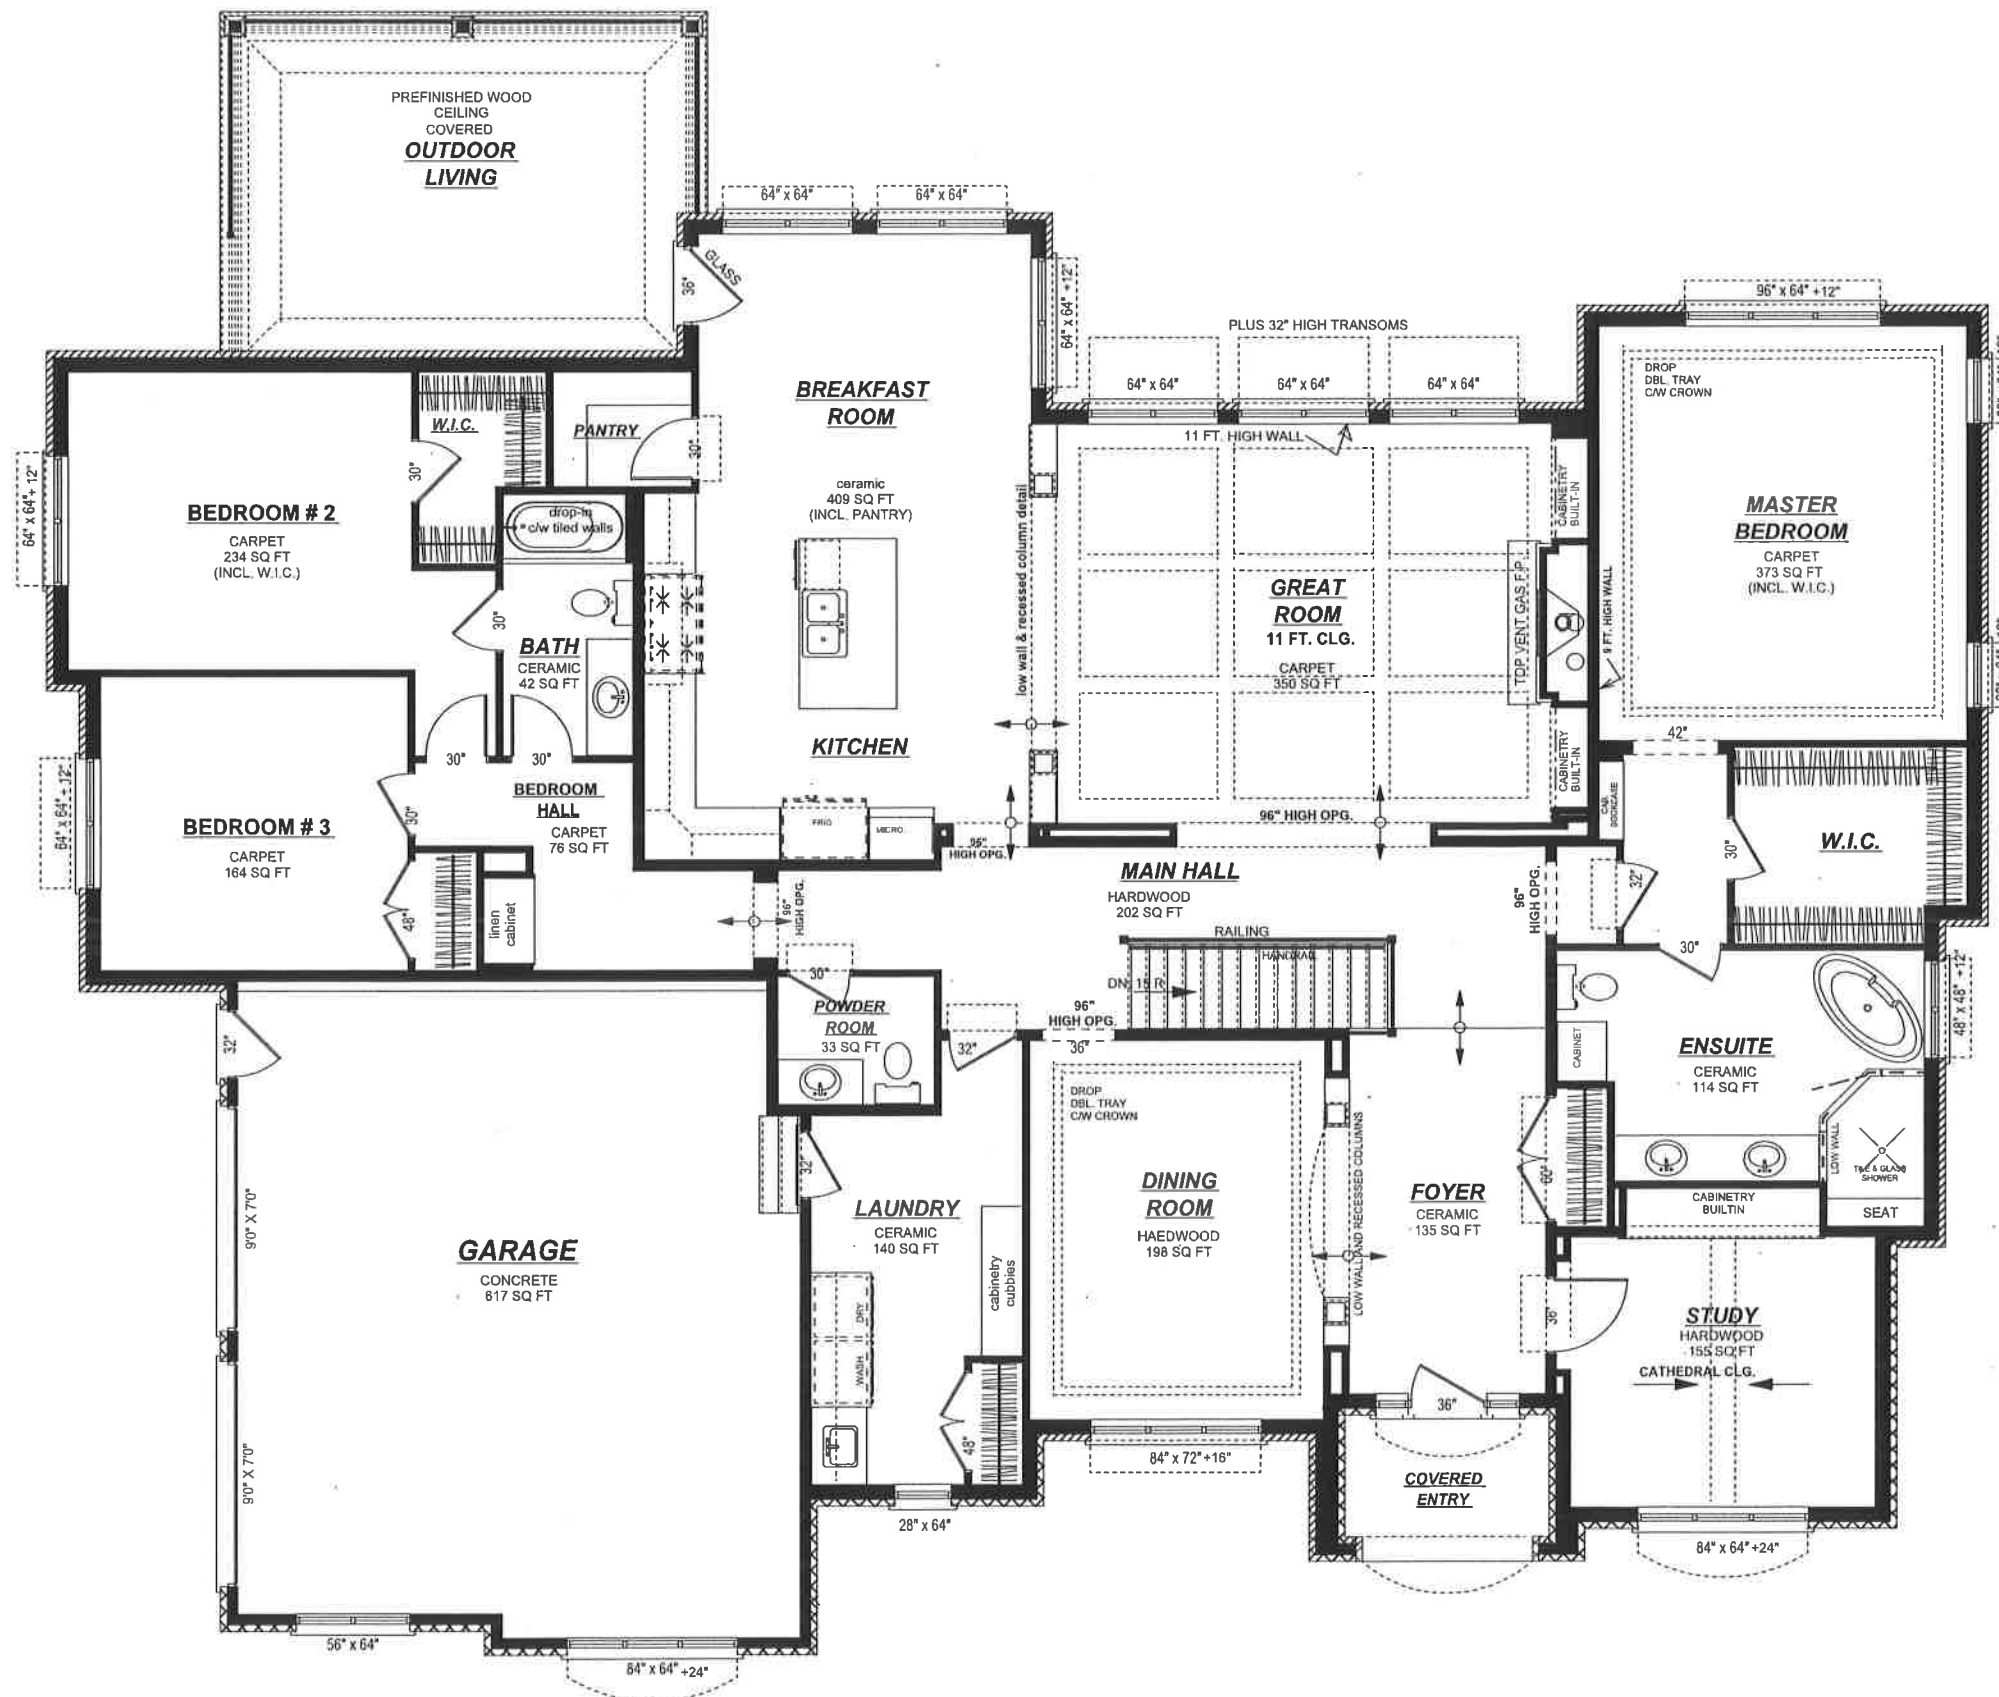

CHARLESTON HOMES

HOME FOR: **OPPORTUNITY HOME**
 DESIGNED BY: **BRAD C. GRANT** SCALE: 1/8" = 10"
 MODEL: **"CUSTOM"**

AM-027-18

INT. FIN. - MAIN FLOOR